



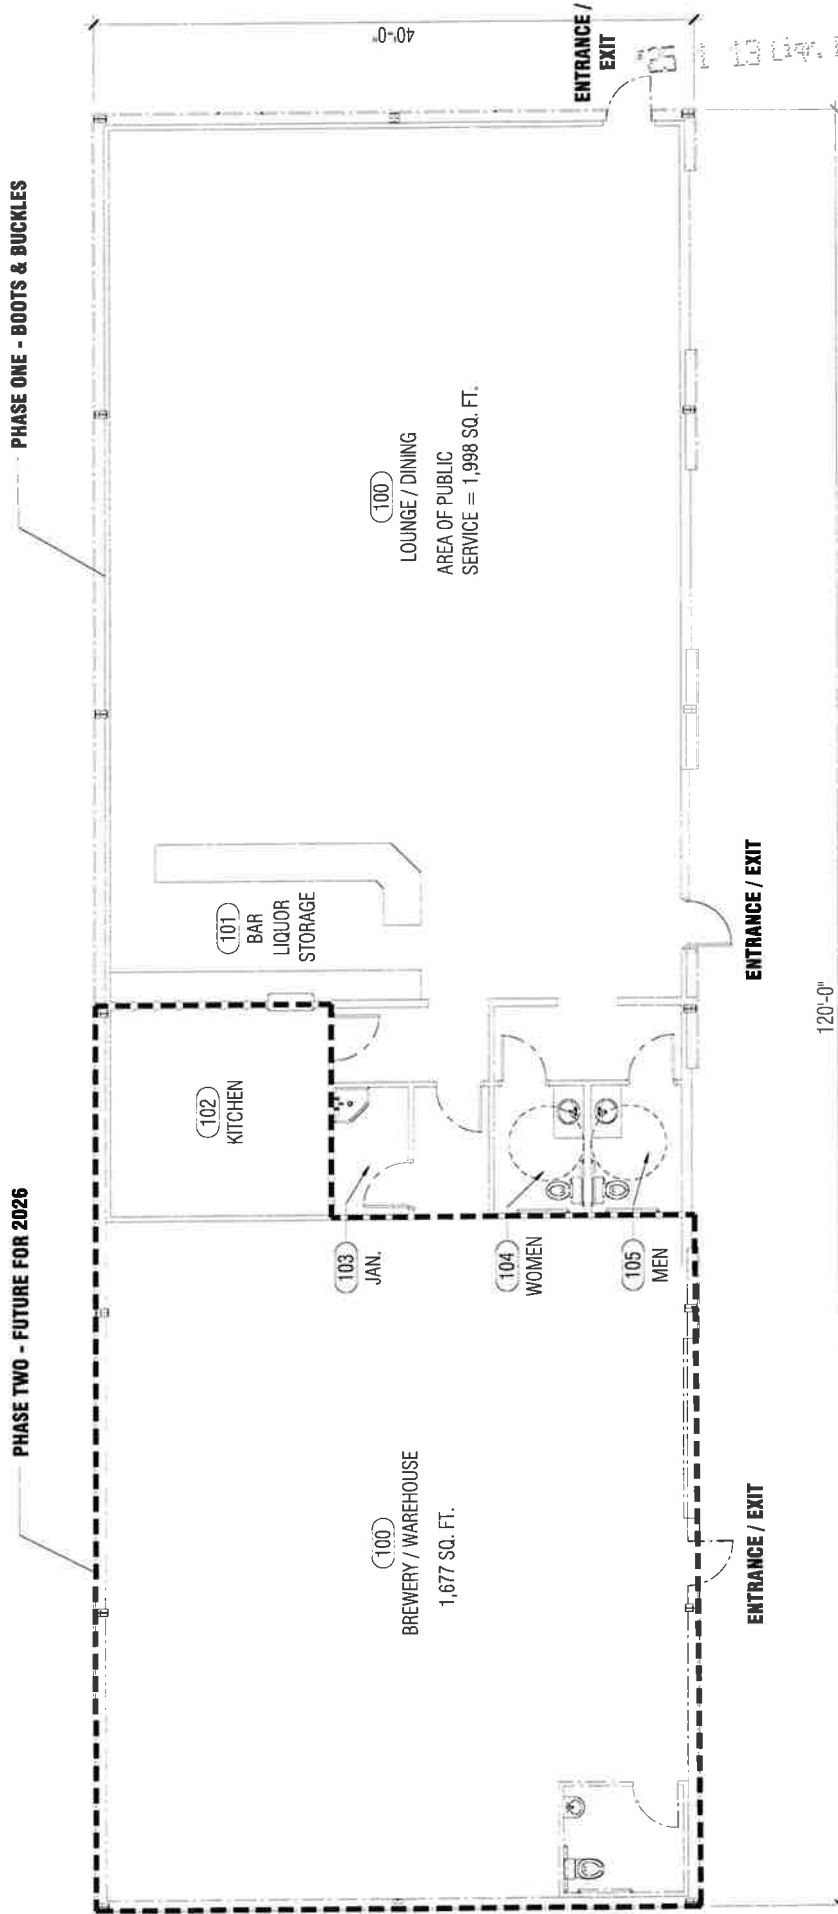

PHASE ONE SQFT: 2,722 SQFT
 PHASE TWO SQFT: 2,078 SQFT
 TOTAL SQFT: 4,800 SQFT

 

PROPOSED FLOOR PLAN

SCALE : NOT TO SCALE