


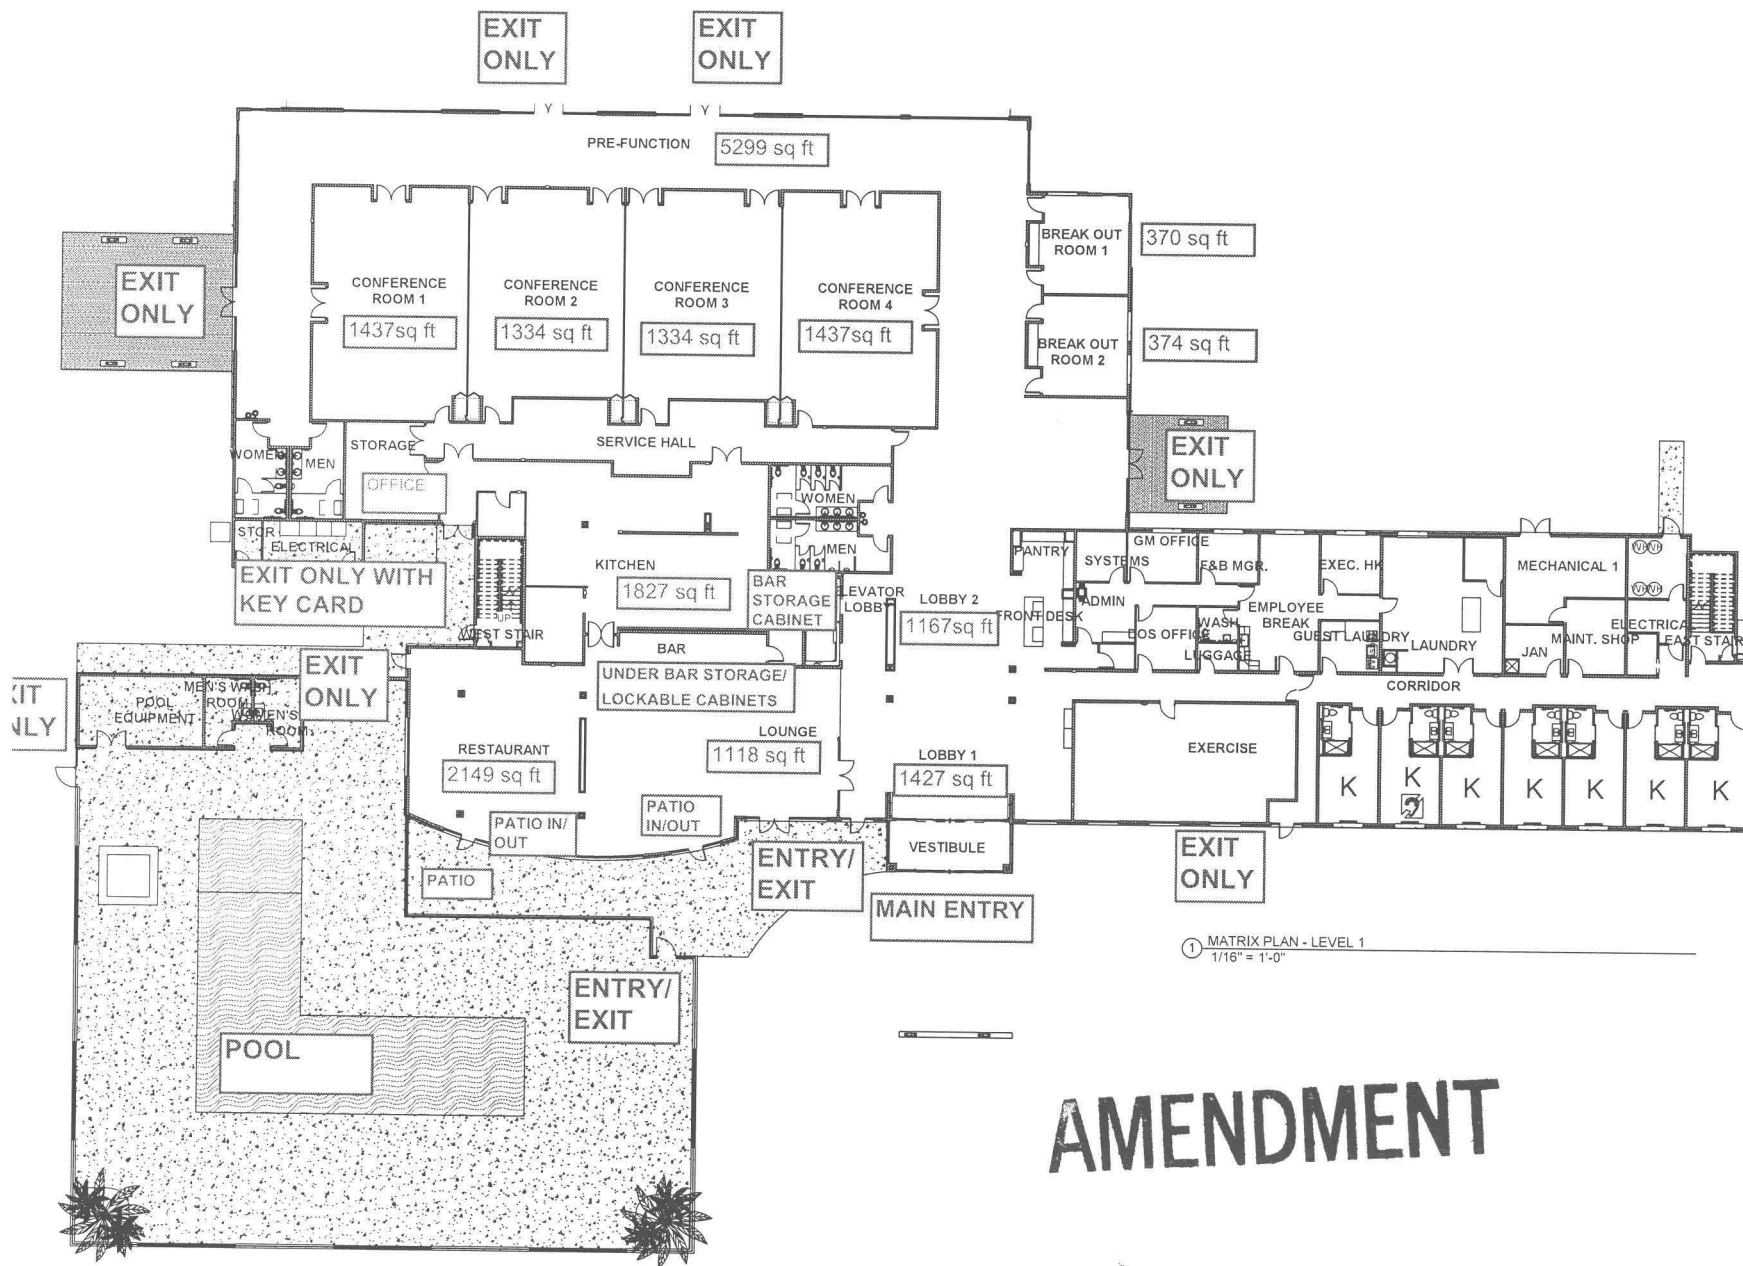

1 MATRIX PLAN - LEVEL 1
1/16" = 1'-0"

AMENDMENT

Points by Sheraton

EXIT ONLY
ENTRY/EXIT WITH KEY CARD

18-005

COPYRIGHT 2018
This document is an instrument of service, and as such, remains the property of the Architect. Permission to use of this document is limited and can be extended only by written agreement with MUESS, LLC.

REVISION:

PERMIT RESPONSE SET
DATE 12/17/18
DRAWN RRM
CHECKED RRM

MODULE MATRIX
A003

20 DEC 30 14:11:41 PM 35
ona 99.34
Avenue 3E
Yuma 2030

21 MAR 3 14:47:11 PM 9 09