


Prepared by:
DG
Date:
2/3/2025

ZONE-43589-2024
APN 197-01-008
Site Plan

Plan/Case:
43589

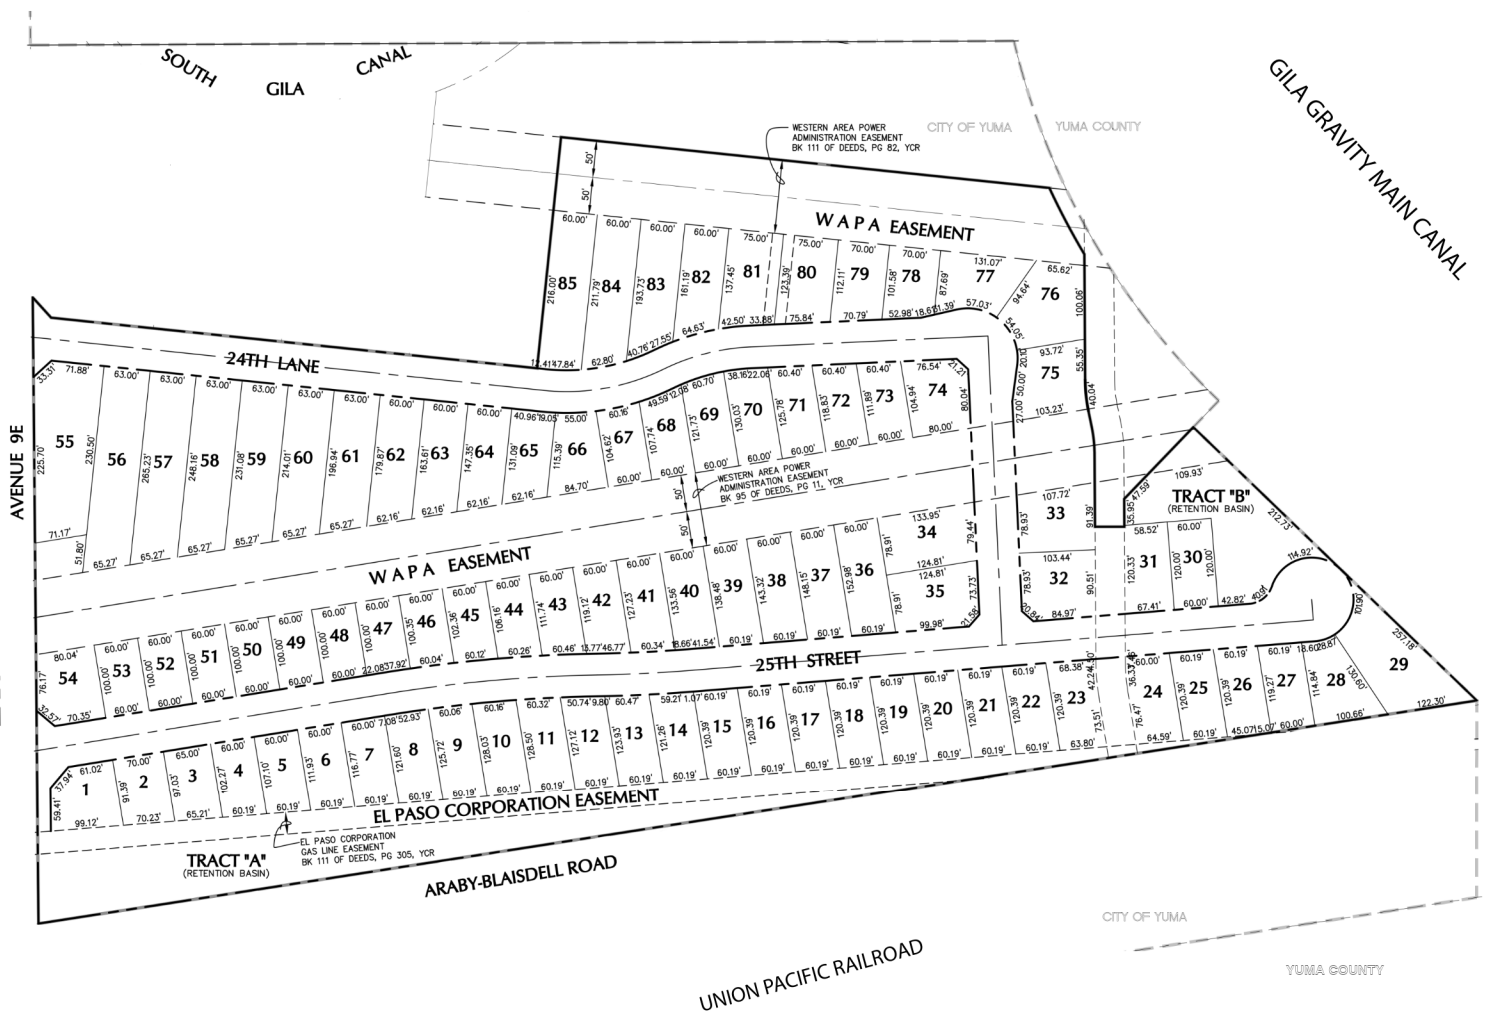