


"26 5 13 Ligt. Sept AM 7 09

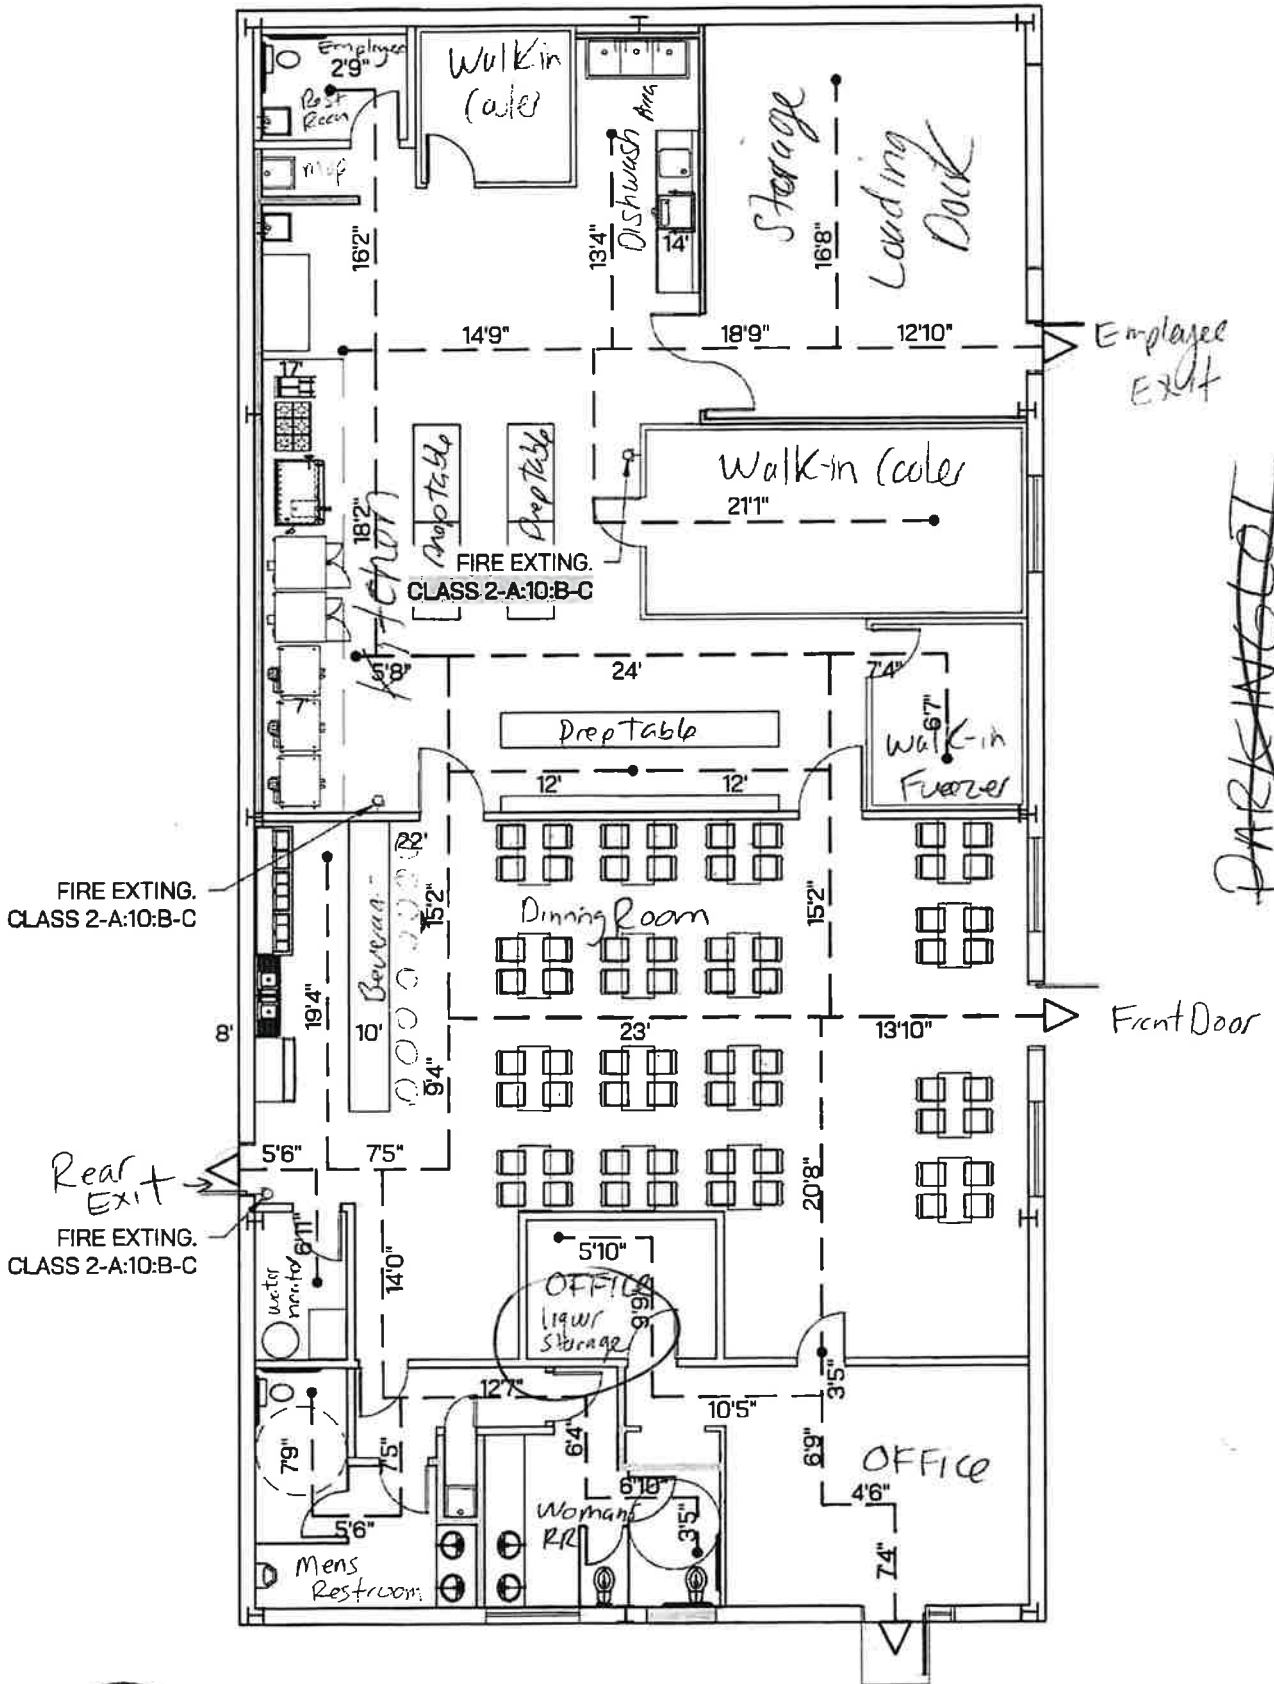

EXITING PLAN

SCALE: 1/8"=1'-0"

3rd Street