


CONSTRUCTION NOTES

- 8 REMOVE 1905.404 3460.WC3BVR002V 3466.WX1JUR002W 3484.WC3JVR002V 6902.A10M
- 9 INSTALL 1907.452 3407.SC3NTR002V
- 10 REMOVE 1905.452 3460.SC1BUR002W 6904.A10M 7169.SG02 8054.SSHCH454 8119.A004CL 6013
- 11 REMOVE 1905.405 3460 3475 6902.A10M
- 12 REMOVE 3400.WC3RTR004W 3484.WC3JVC006V
- 13 REMOVE 6902.A10M 3460.WC3BVR004W 3400.WC3PTC006V
- 14 INSTALL 1907.501G 3460.SC3BVA795V 2350.H13 6914.B18M (20' & 30' DG) 5370.G7KA795V 8119.A002CL 6013.A002CL
- 15 INSTALL 8476.A11 APN 04205742 (APS PROVIDED, CUSTOMER INSTALLED BOX PAD) (2)APN 33004805 (GROUND RODS) (3)2660.CD40 (3)2895.JUA750T (3)2894.FAU1J0T (12)2895.B (8)8881.HQ 8881.GQ 8760.0
- 16 INSTALL 8718.AX (APS PROVIDED, CUSTOMER INSTALLED PULLBOX) 8716.A3 (2)8881.GQ
- 17 INSTALL 7666.B282 (112.5 KVA, 12470V, 120/208V) END-OF-LINE (2)2708.UA4/ODV 8881.GQ 8881.GQV CUSTOMER TO POUR PAD FACING NORTH
- 18 INSTALL (2)2704.UA4/ODV 9044.A 400A SES, 120/208V, 3Ø, 4W) SRV TO BE (2) RUNS OF 4/0 QUAD
- 19 INSTALL 8738.AXX (APS PROVIDED, CUSTOMER INSTALLED PULLBOX) 8736.AX3 (4)8881.HQ
- 20 INSTALL 8476.A11 APN 04205742 (APS PROVIDED, CUSTOMER INSTALLED BOX PAD) (2)APN 33004805 (GROUND RODS) (3)2660.CD40 (3)2895.JUA750T (13)2896.B (3)2894.FAU1J0T (10)8881.HQ 8881.GQ 8760.0
- 21 INSTALL 7666.B367 (750 KVA, 12470V, 277/480V) END-OF-LINE (3)2708.UA750DDV 8881.GQ (3)8881.GQV CUSTOMER TO POUR PAD FACING SW
- 22 INSTALL (3)2704.UA750DDV 9047.D (1200A SES, 277/480V, 3Ø, 4W) SRV TO BE (3) RUNS OF 750 QUAD
- 23A REMOVE 2895.Z18
- 23B REMOVE 2895.Z18
- 24 REMOVE 2894.FAU1J0T
- 25 REMOVE 1905.404 3275.WC1BVR004W 5110.W1KR004W 2840 6902.A10M
- 26 (4 LOCATIONS) REMOVE 1905.404 3125.WC1ETR004W
- 27 REMOVE 1905.453 3400.WC3BVC006V 7189.WB8B42 6902.A10M
- 28 REMOVE 1905.404 3400.WC3PTC006V 3484.WC3JVR004W 3466.WC1JUR004W
- 29 REMOVE 1905.404 3407.WC3PTC006V
- 30 REMOVE 3400.WC3PTC006V
- 30A INSTALL 3460.WC3BVC006V 3476.WC3JVR004W 6904.A10M
- 31 REMOVE 1907.403 3407.SC3NTR004W
- 32 REMOVE 1905.453 3400.WC3RTR004W
- 33 REMOVE 1905.405 3400.WC3RTR004W
- 34 REMOVE 1905.404 3464.WC3JVR004W 8054.WS6CH44D 8119.A004CD
- 35 CITY OF YUMA TO SALVAGE STREET LIGHT
- 36 REMOVE 2727.3L
- 37 REMOVE 8655.NL 2729.A3L 8140.4 CITY OF YUMA TO SALVAGE STREET LIGHT
- 38 REMOVE 8655.NL 2729.A3L 2727.3L 8140.4 CITY OF YUMA TO SALVAGE STREET LIGHT
- 39 (3 LOCATIONS) INSTALL 8656.NL (2)2727.3L 2729.A3L 8140.4 (2)8143.0 (2)8881.EQL
- 40 (10 LOCATIONS) INSTALL 8656.NL (3)2727.3L 2729.B3L (2)8140.4 (4)8143.0 (2)8881.EQL
- 41 INSTALL 8656.NL 2727.3L 2729.A3L 8140.4 (2)8143.0 8881.EQL
- T&C: (6)8895.MR (10,800' FLATSTRAP) (7)8895.MM (35 GALLONS LUBRICANT)

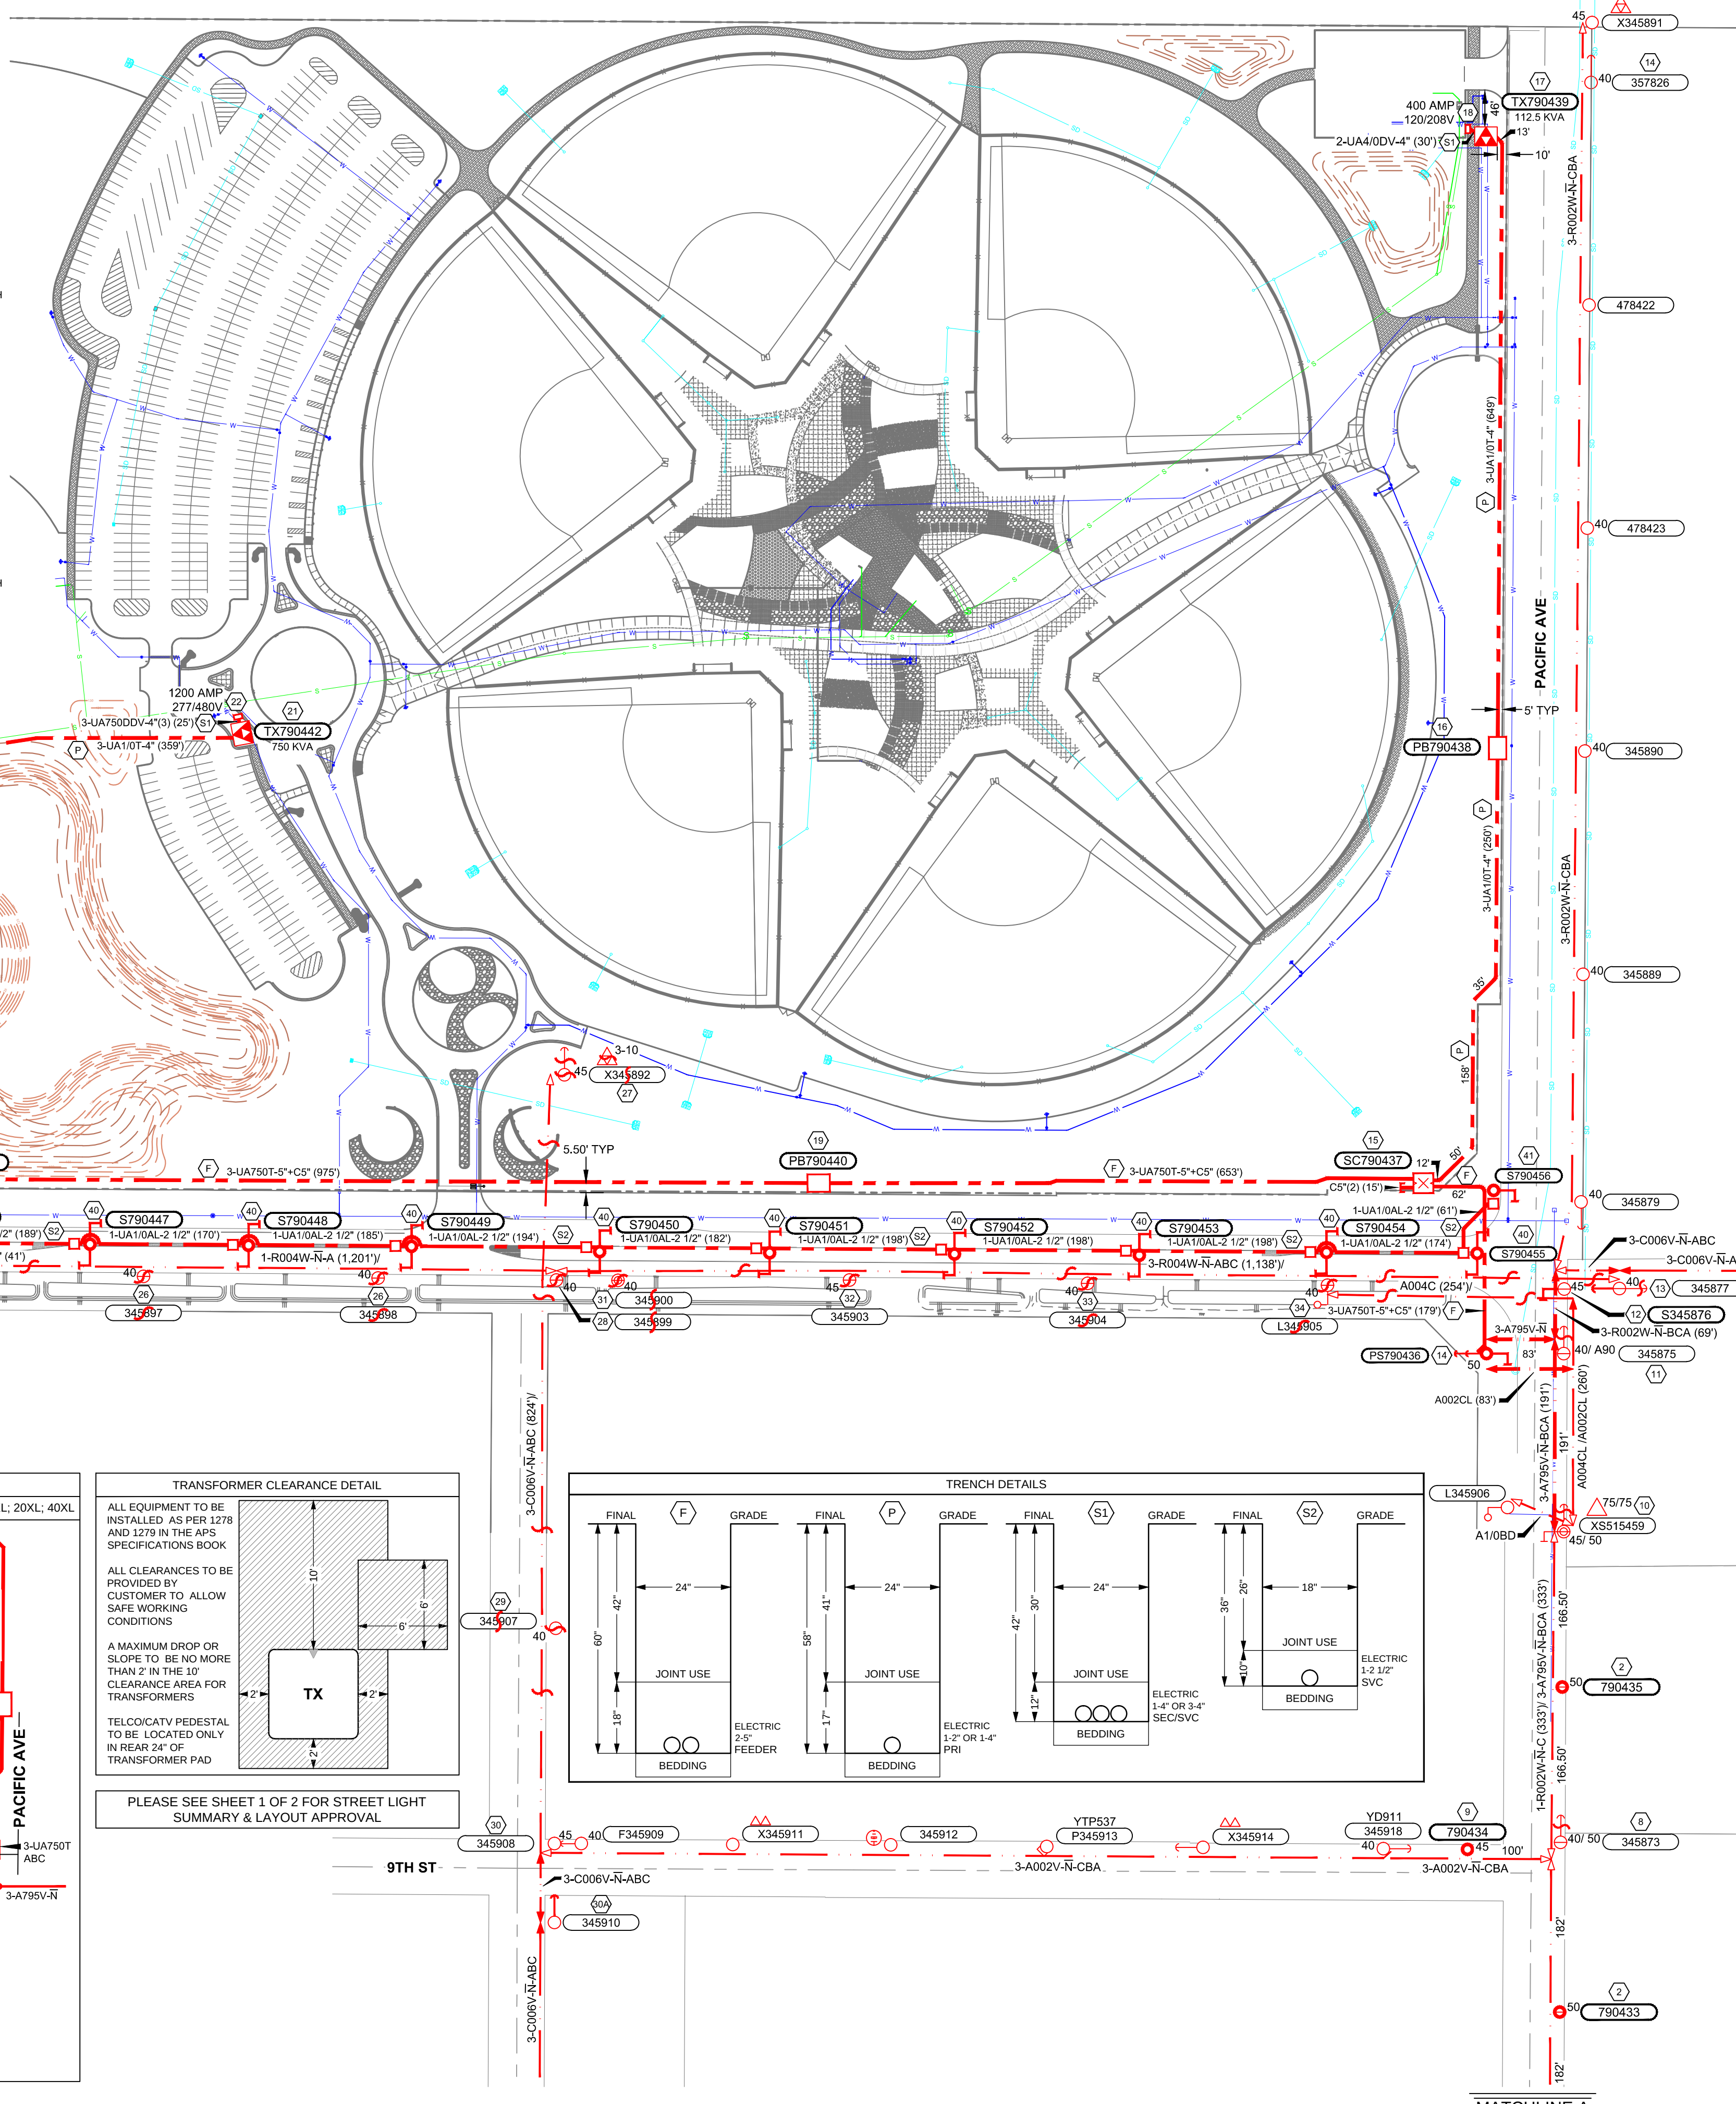

WA342779

PACIFIC AVE ATHLETIC COMPLEX
NW CNR OF 8TH ST & PACIFIC AVE
YUMA, AZ

UTAH STATE ELECTRICAL BOARD
ELECTRICAL ENGINEER
8141 E 81st
602-268-1100
1-800-STAKE-IT
(outside AZ only)

WIRE DATA		
CODE	REMOVE	INSTALL
6215.UA1/OT	106'	7,248'
6215.UA750T		6,140'
6220.UA1/0AL	327'	2,459'
6220.UA4/ODV		105'
6220.UA750DDV		142'
6250.A002V		6,704'
6250.A795V		7,193'
6251.R2/0V		2,398'
6252.CD06V		3,296'
6251.R002W	666'	290'
6251.R004W	6,954'	
6260.A002CL		361'
6260.A004CL	254'	

APS UTILITIES KEY

EXISTING	PROPOSED
W	W
S	S
G	G
SD	SD
IRR	IRR
T	T
CATV	CATV
FO	FO

UG ELECTRIC NOMINAL TRANSMISSION (69KV)*
UG ELECTRIC NOMINAL PRIMARY (12,470/7,200V)*
UG ELECTRIC NOMINAL SECONDARY SERVICE (120/240V)*
OH ELECTRIC NOMINAL TRANSMISSION (69KV)*
OH ELECTRIC NOMINAL PRIMARY (12,470/7,200V)*
OH ELECTRIC NOMINAL SECONDARY SERVICE (120/240V)*

CONDUIT
TRENCH RUNNING LINE
* UNLESS OTHERWISE NOTED

APS SYMBOLS LEGEND

EXISTING EQUIPMENT	PROPOSED EQUIPMENT	DESCRIPTION
TX	TX	PADMOUNTED TRANSFORMER
S	S	SWITCHING CABINETS
J	J	1Ø SWITCHING CABINET
CB	CB	OHUG CAPACITOR BANK
JB	JB	J-BOX / PULL BOX
M	M	MANHOLES
OT	OT	OH TRANSFORMER
SW	SW	OH SWITCH (KPF)
OP	OP	APS OWNED POLE
OS	OS	APS OWNED STEEL POLE
OSJ	OSJ	APS OWNED JOINT USE POLE
OTR	OTR	DIP (TRANSITION) POLE
SL	SL	STREET LIGHT
DL	DL	DUSK TO DAWN LIGHT

VICINITY MAP

PACIFIC AVENUE
ATHLETIC COMPLEX

8TH ST
9TH ST
CASTLE DOME AVE
PACIFIC AVE

T	08.05	R	23.0W	Sec	22	SE	1/4	MAP#
T	08.05	R	23.0W	Sec	26	NW	1/4	MAP#
T	08.05	R	23.0W	Sec	27	NE	1/4	MAP#

CONTACT: JP MAHON
PHONE: (928)336-9820 PGR/MOBILE: (928)259-4175
INSPECTOR:
PHONE: PGR/MOBILE:

aps	PACIFIC AVE ATHLETIC COMPLEX NW CNR - 8TH ST & PACIFIC AVE
WO#: WA342779	DATE: 1/09/17
BY: E MILLER	SCALE: 1:100
FILENAME: WA342779.DWG	SHEET 2 OF 2