


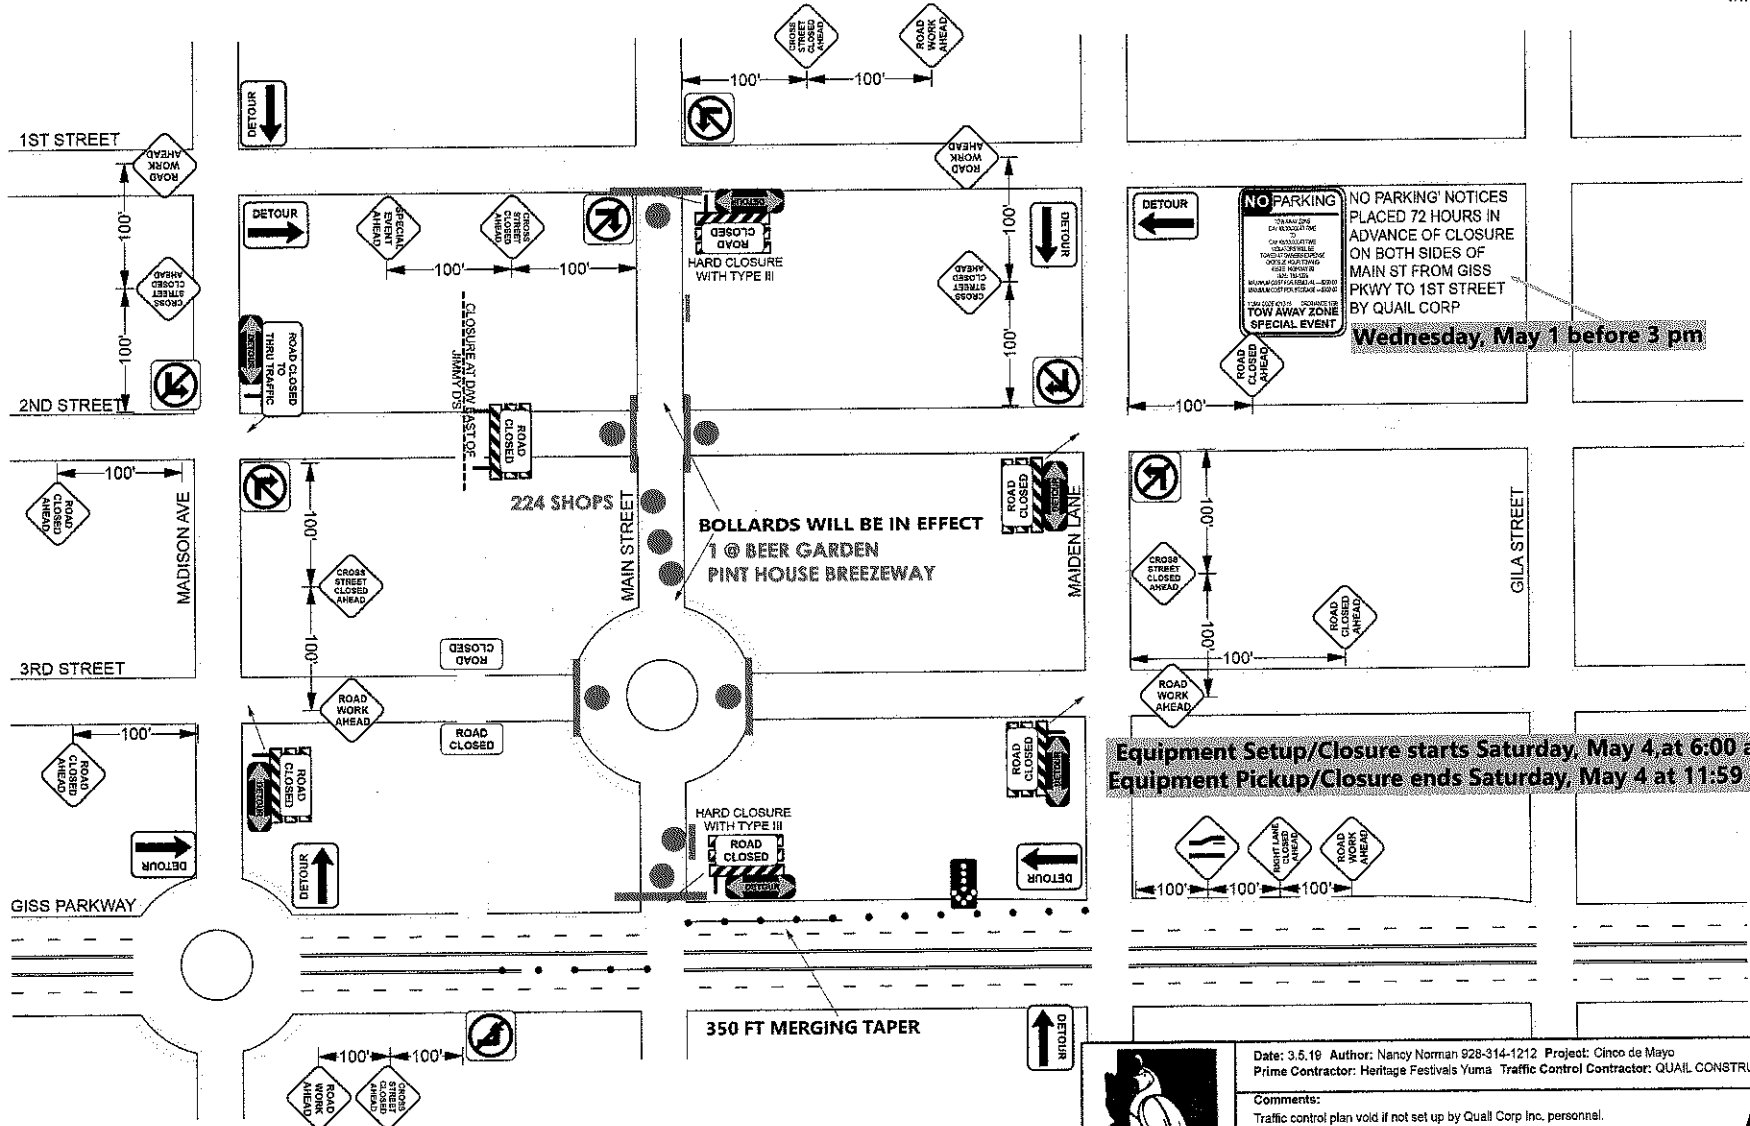

Date: 3.5.19 Author: Nancy Norman 928-314-1212 Project: Cinco de Mayo
 Prime Contractor: Heritage Festivals Yuma Traffic Control Contractor: QUAIL CONSTRUCTION LLC

Comments:
 Traffic control plan void if not set up by Quail Corp Inc. personnel.

