


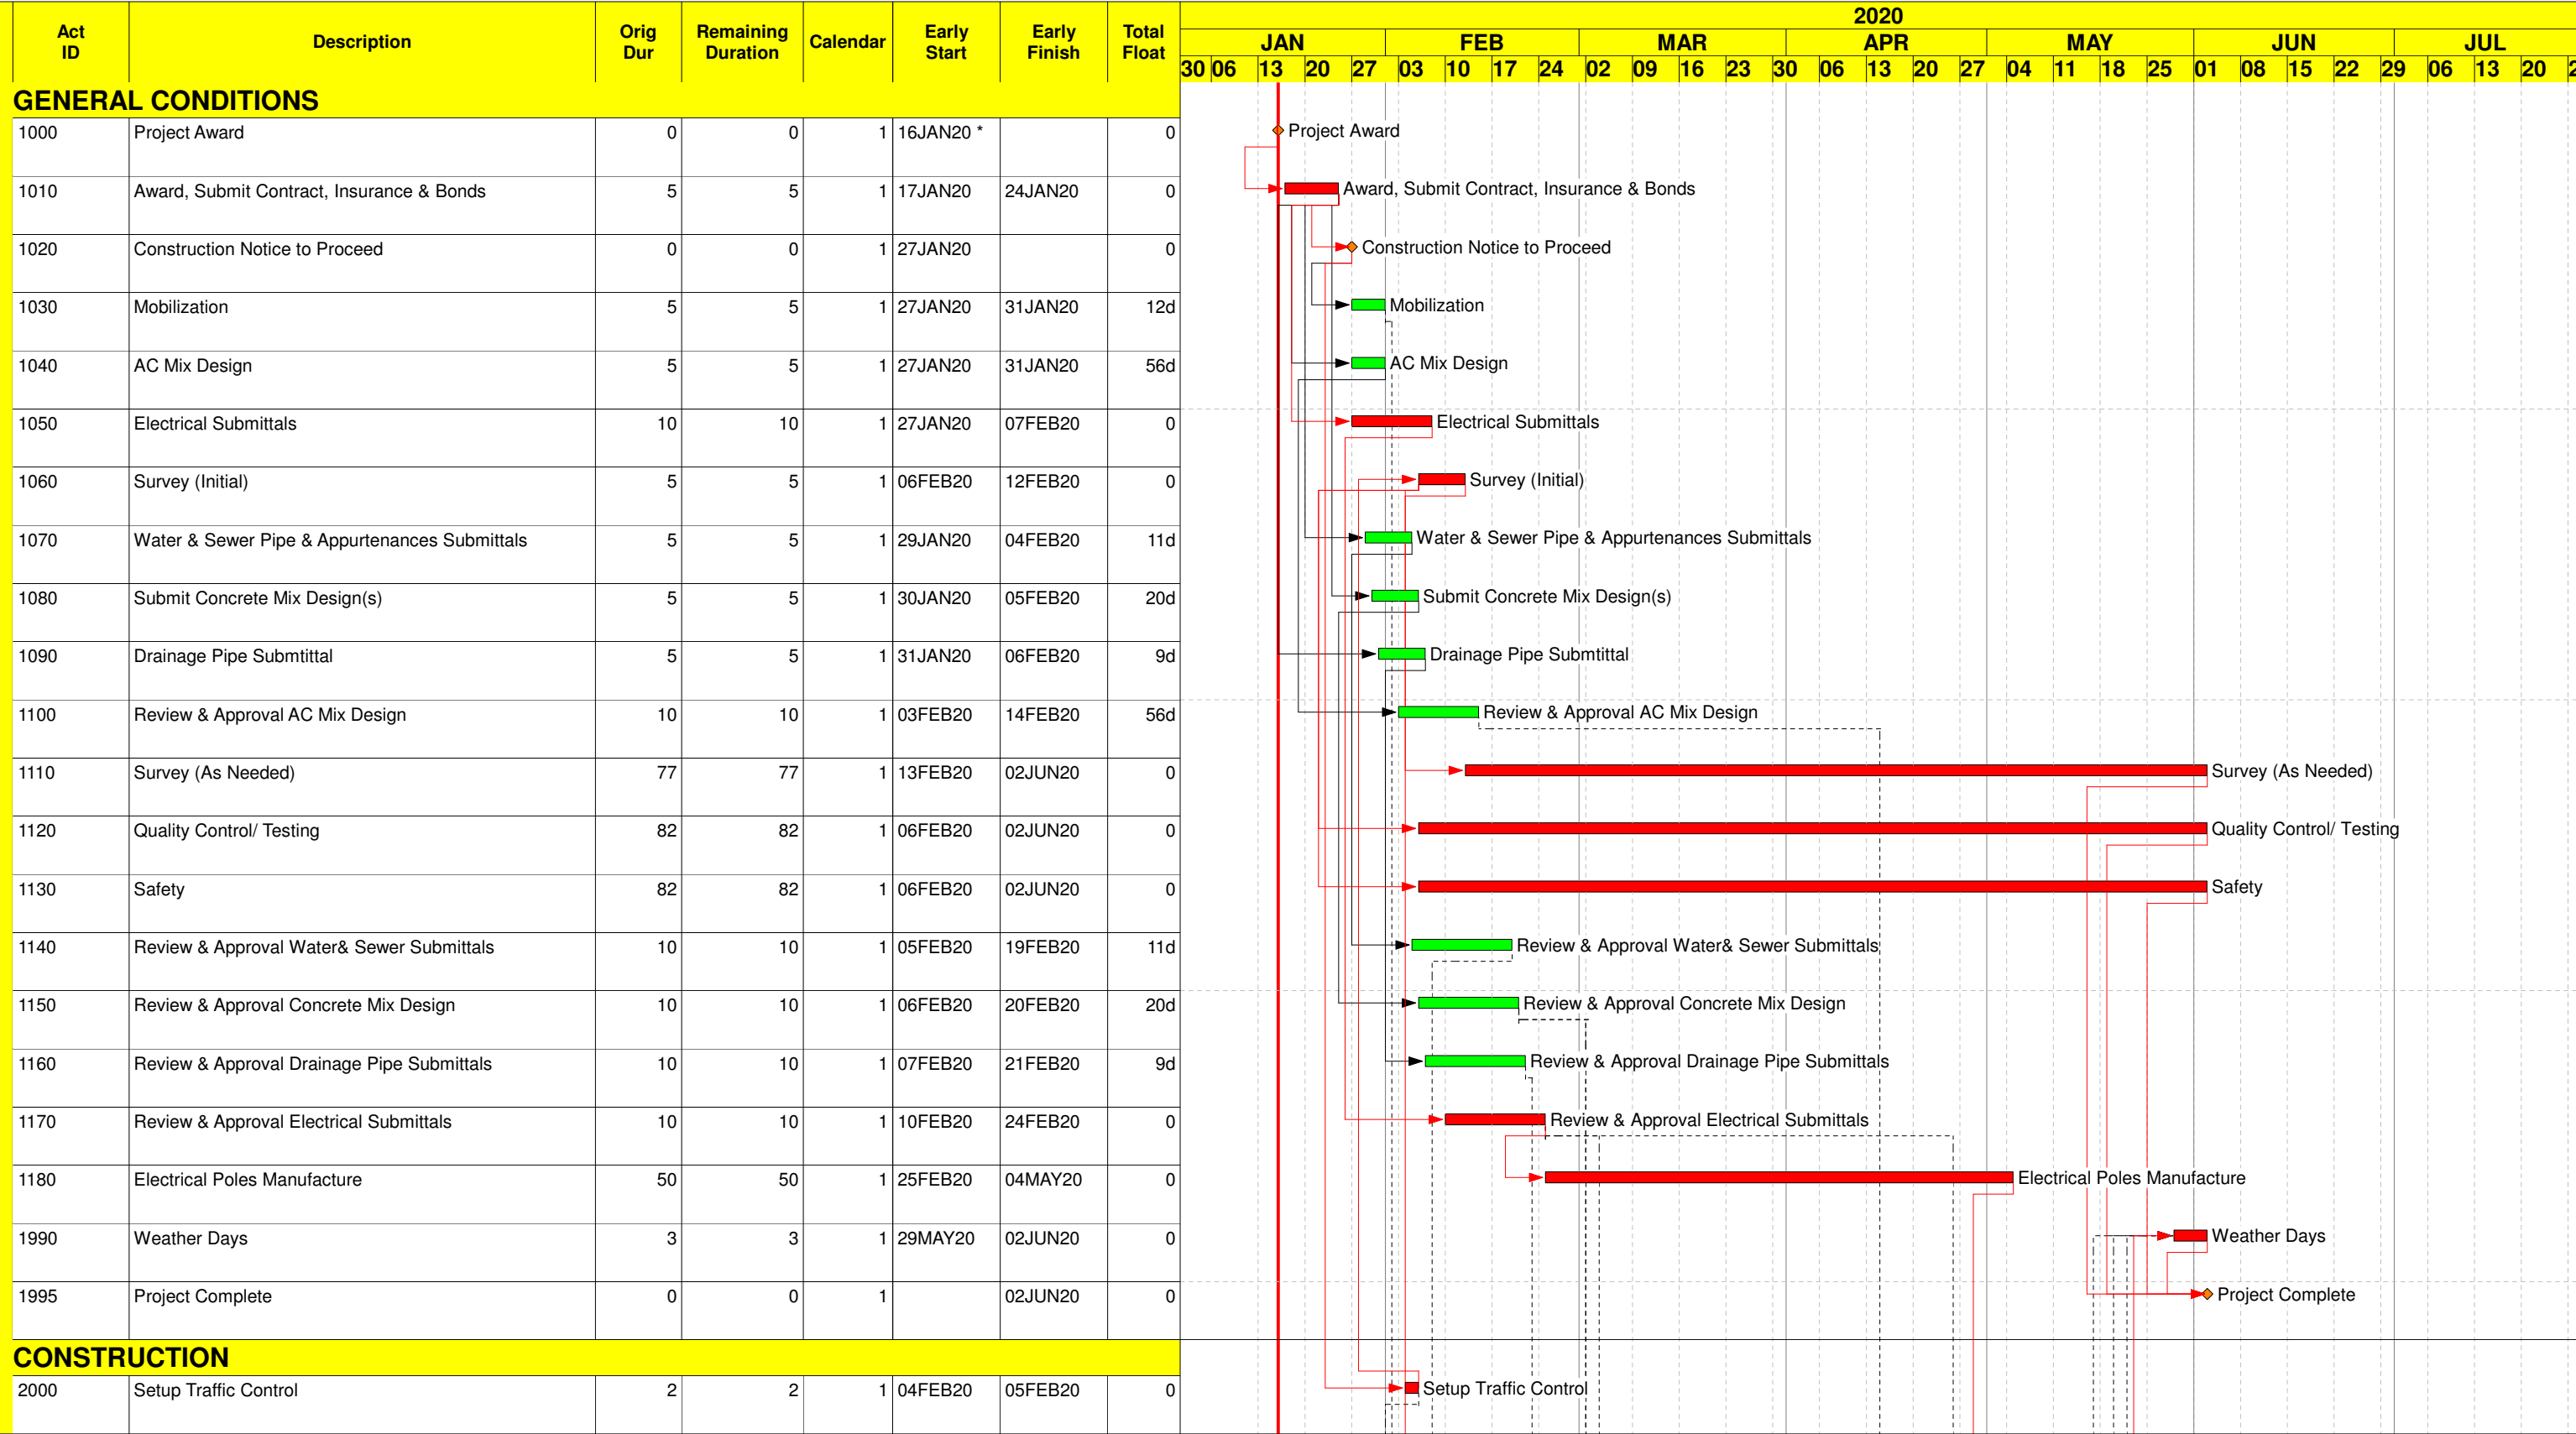

Start date	16JAN20
Finish date	02JUN20
Data date	16JAN20
Run date	12DEC19
Page number	1A
© Primavera Systems, Inc.	

STORMWATER PLANS, LLC dba SWP CONTRACTING & PAVING
8TH STREET & CASTLE DOME INTERSECTION IMPROVEMENTS

- Early bar
- Progress bar
- Critical bar
- Summary bar
- Start milestone point
- Finish milestone point

