



SAVE 8 E

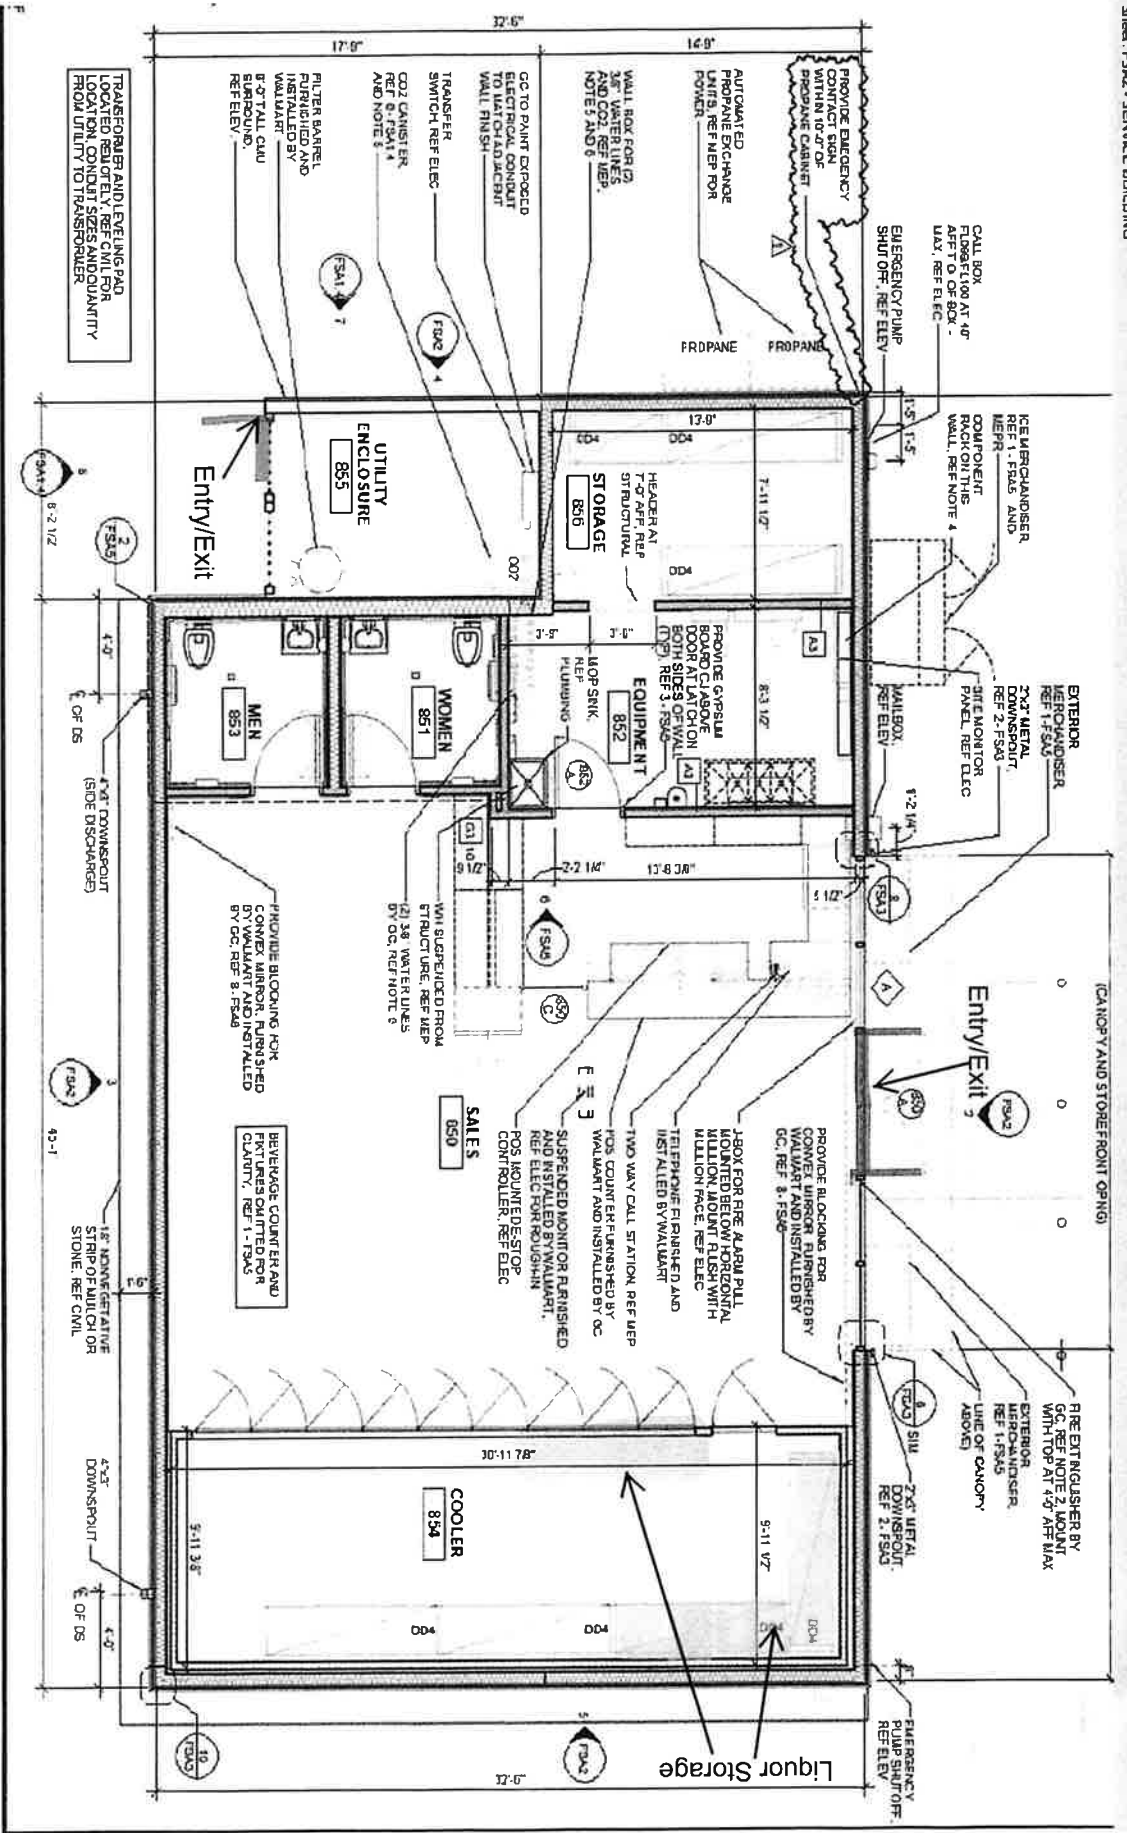

Walmart Fuel Station #4325
 8151 E. 32nd Street, Suite 2, Yuma AZ 85365
 1440 Square Feet

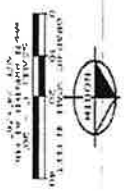

Cleo Verde DR