

NW COR LOT 4
SECTION 1, T.9 S.,
R.22 W., FD BC
IN HH 'LS16810

DELTA = 66°27'48"
RADIUS = 275.00
LENGTH = 319.00
TANGENT = 160.17
CHORD = 301.41

NE COR LOT 4
NW COR LOT 3
FD 1989 USDOI BC

24th STREET

SECTION 1, T.9 S.,
R.22 W., FD BC
IN HH 'LS16810

 SECTION 1, T.9 S.,
R.22 W., FD BC
IN HH 'LS16810



 SECTION 1, T.9 S.,
R.22 W., FD BC
IN HH 'LS16810

 SECTION 1, T.9 S.,
R.22 W., FD BC
IN HH 'LS16810

SW COR LOT 4
FD 1989 USDOI BC

SE COR LOT 4
SW COR LOT 3
FD 1989 USDOI BC

SECTION 1, T.9 S.,
R.22 W., FD BC
IN HH 'LS16810

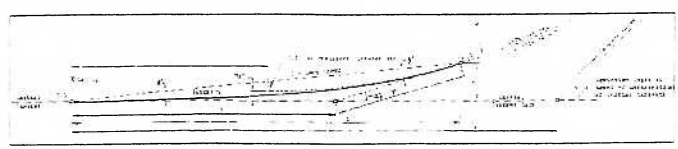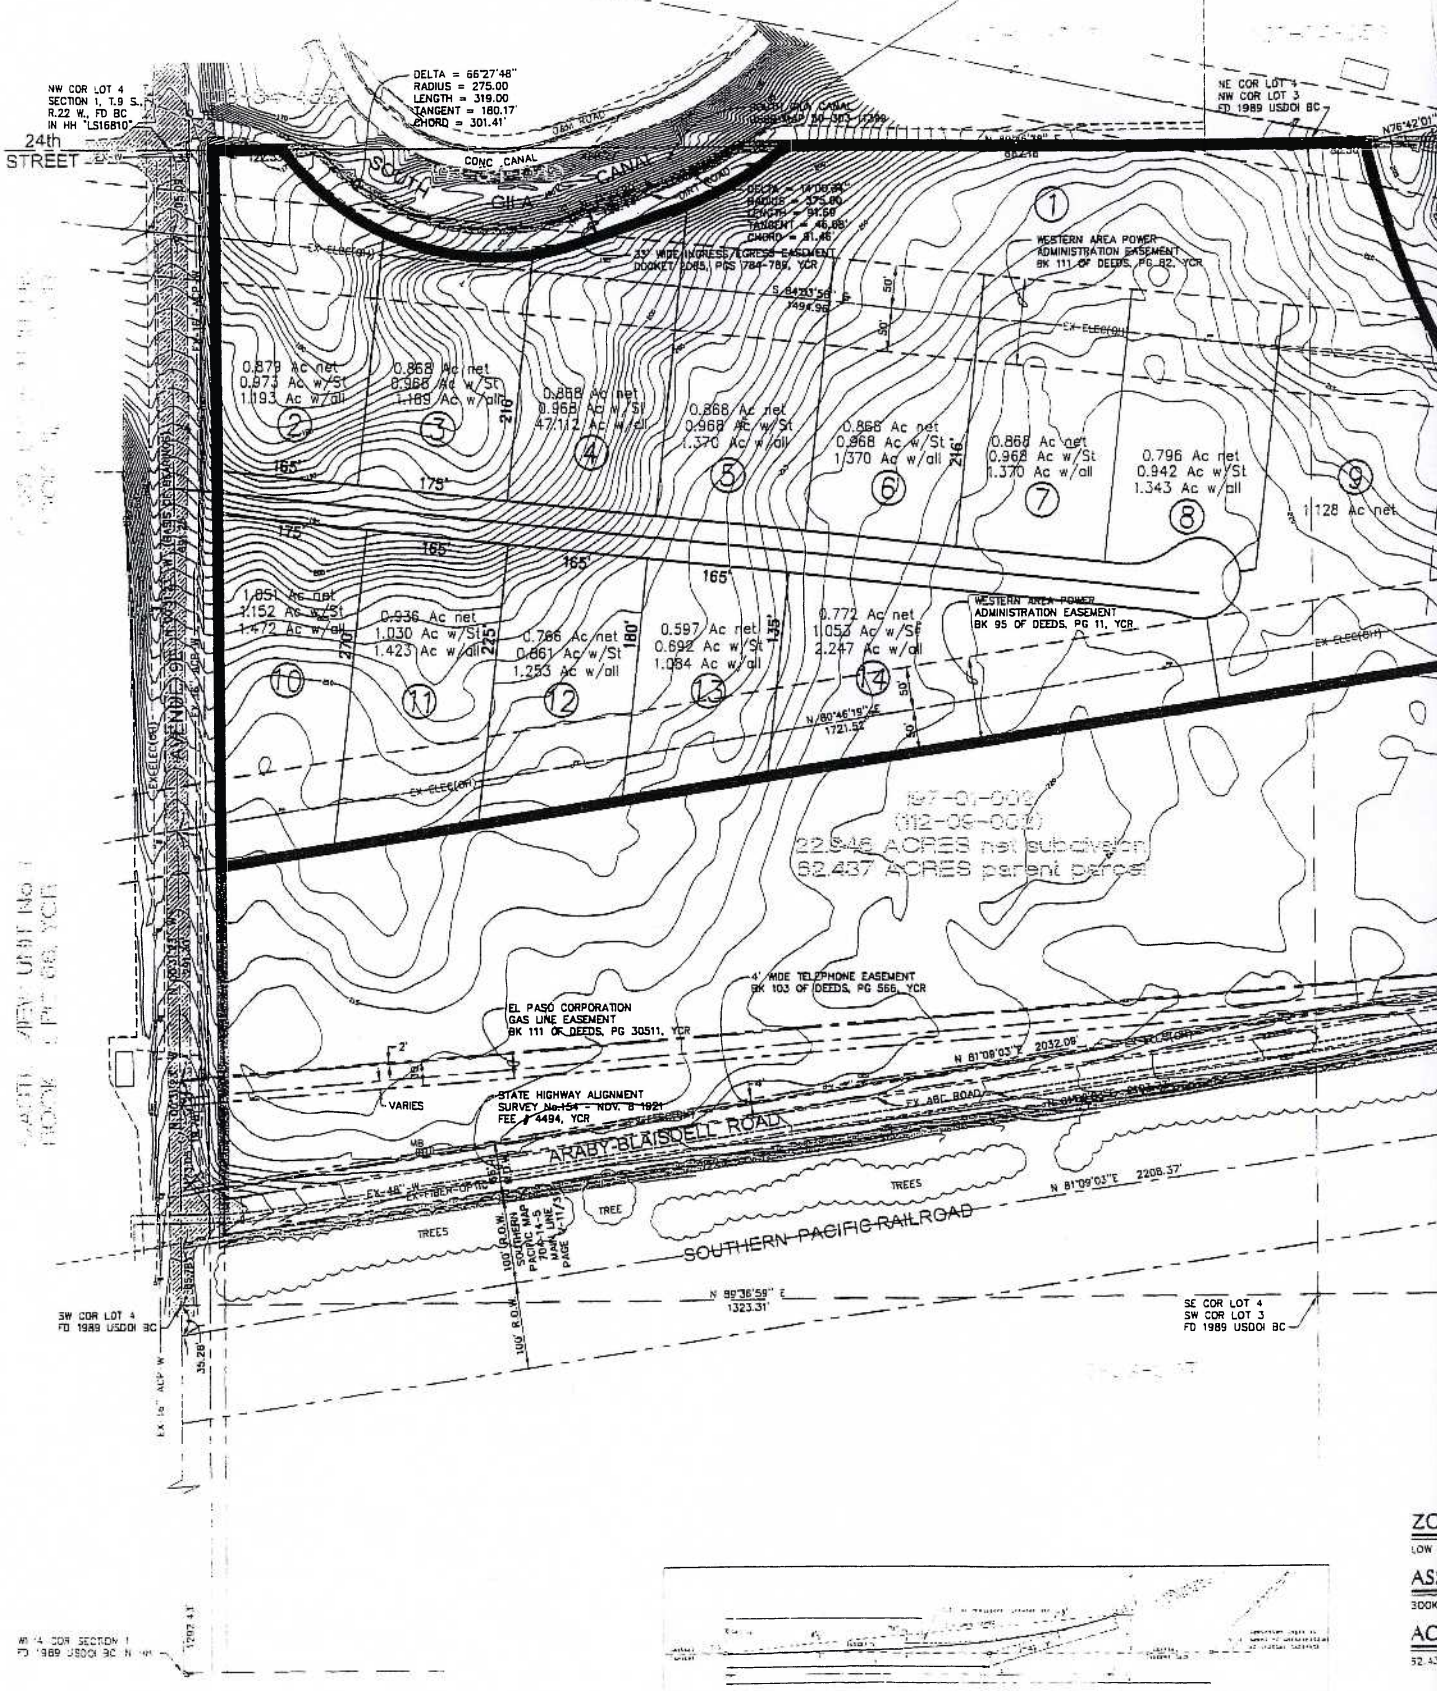

SPIRAL TABLE for a = 1/2

D	R	O	T	A	B	J	K	L	M			
120	06.90	5208.71	0.387	110.30	112.36	0.2442	7.4471	73.34	46.57	220.20	219.20	1.35

ZO
LOW D
ASS
BOOK
ACF
52.437

NW COR LOT 4
SECTION 1, T.9 S.,
R.22 W., FD BC
IN HH 'LS16810'

DELTA = 66°27'48"
RADIUS = 275.00
LENGTH = 319.00
TANGENT = 180.17
CHORD = 301.41

NE COR LOT 4
NW COR LOT 3
FD 1989 USDOJ BC

24th STREET



SECTION 1, T.9 S.,
R.22 W., FD BC
IN HH 'LS16810'

SECTION 1, T.9 S.,
R.22 W., FD BC
IN HH 'LS16810'

SW COR LOT 4
FD 1989 USDOJ BC

SE COR LOT 4
SW COR LOT 3
FD 1989 USDOJ BC

N 4 COR SECTION 1
FD 1989 USDOJ BC

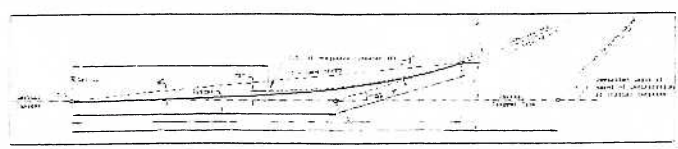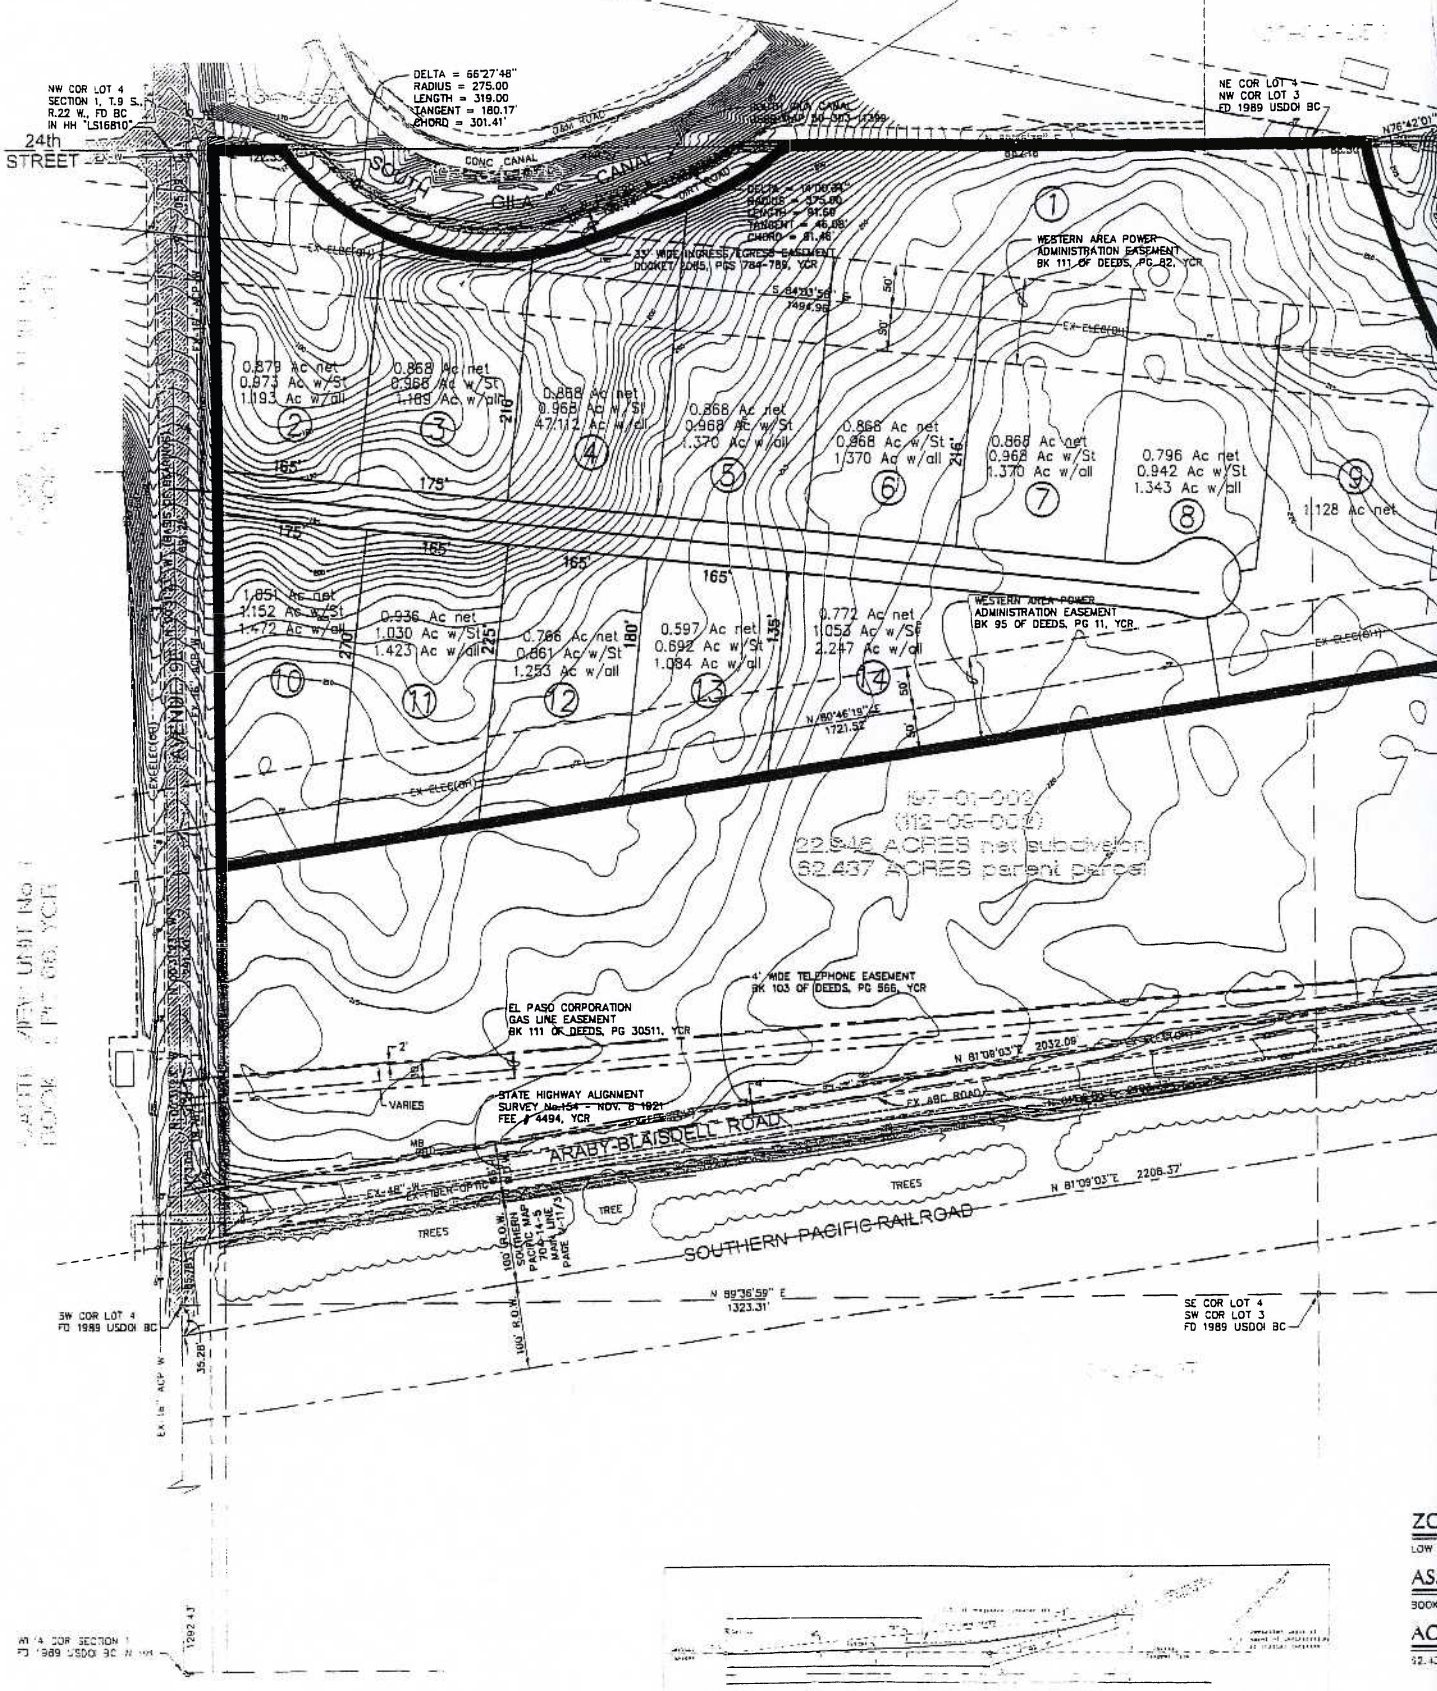

SPIRAL TABLE for a = 1/2

L	D	R	O	T	W	B	Y	J	C	K
120	106.90	5208.71	0.287	110.30	172.36	0.2472	2148.24	73.34	146.51	229.20
135										

ZO
LOW D
ASS
BOOK
AC